




KING COUNTY TAX ASSESSOR'S PHOTO, 1934

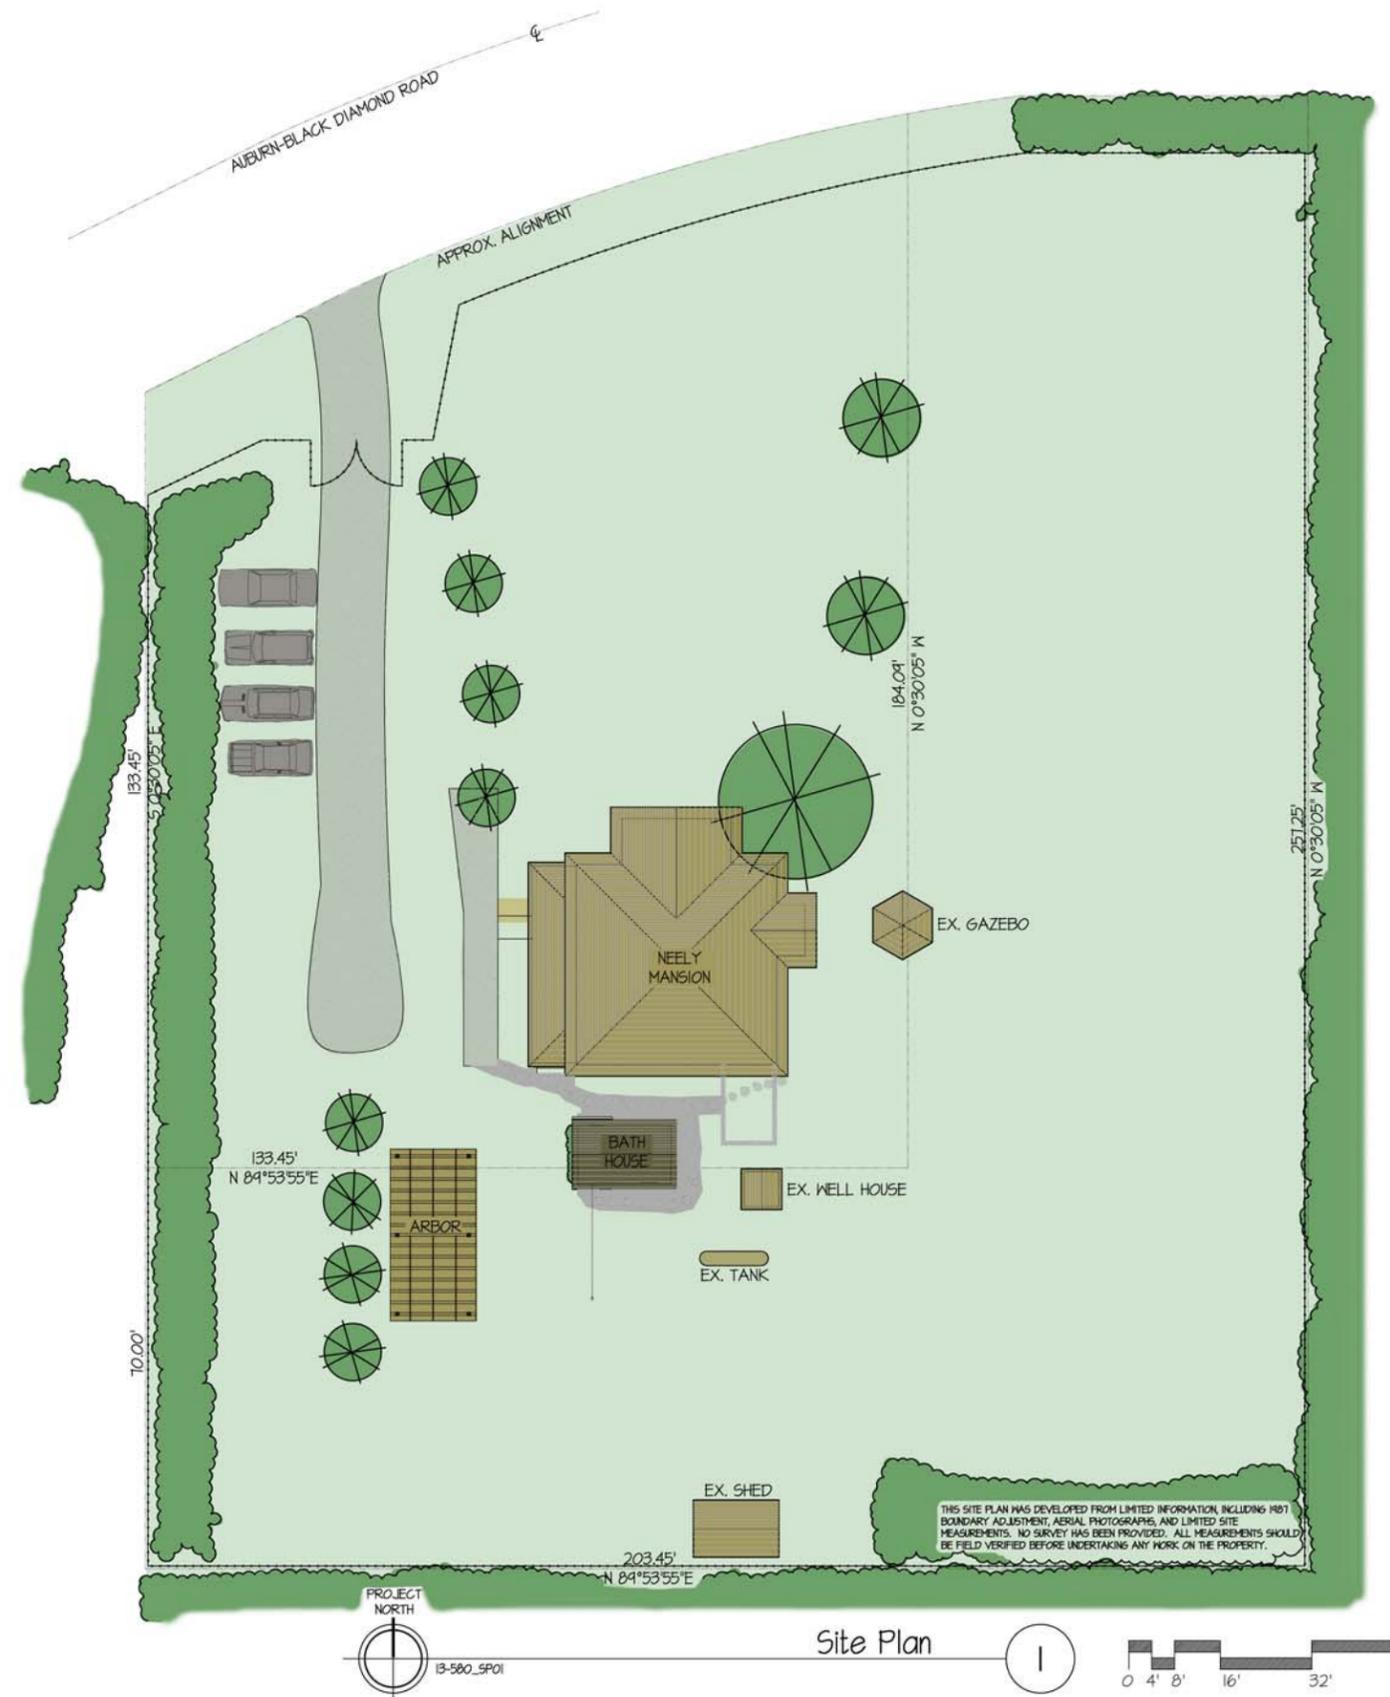

Site Plan



HORI FUROBA (BATH HOUSE) REHABILITATION



BOLA
ARCHITECTURE + PLANNING

A1.00

FINAL SCHEMATIC DESIGN

21 June 2014

Site Plan

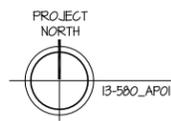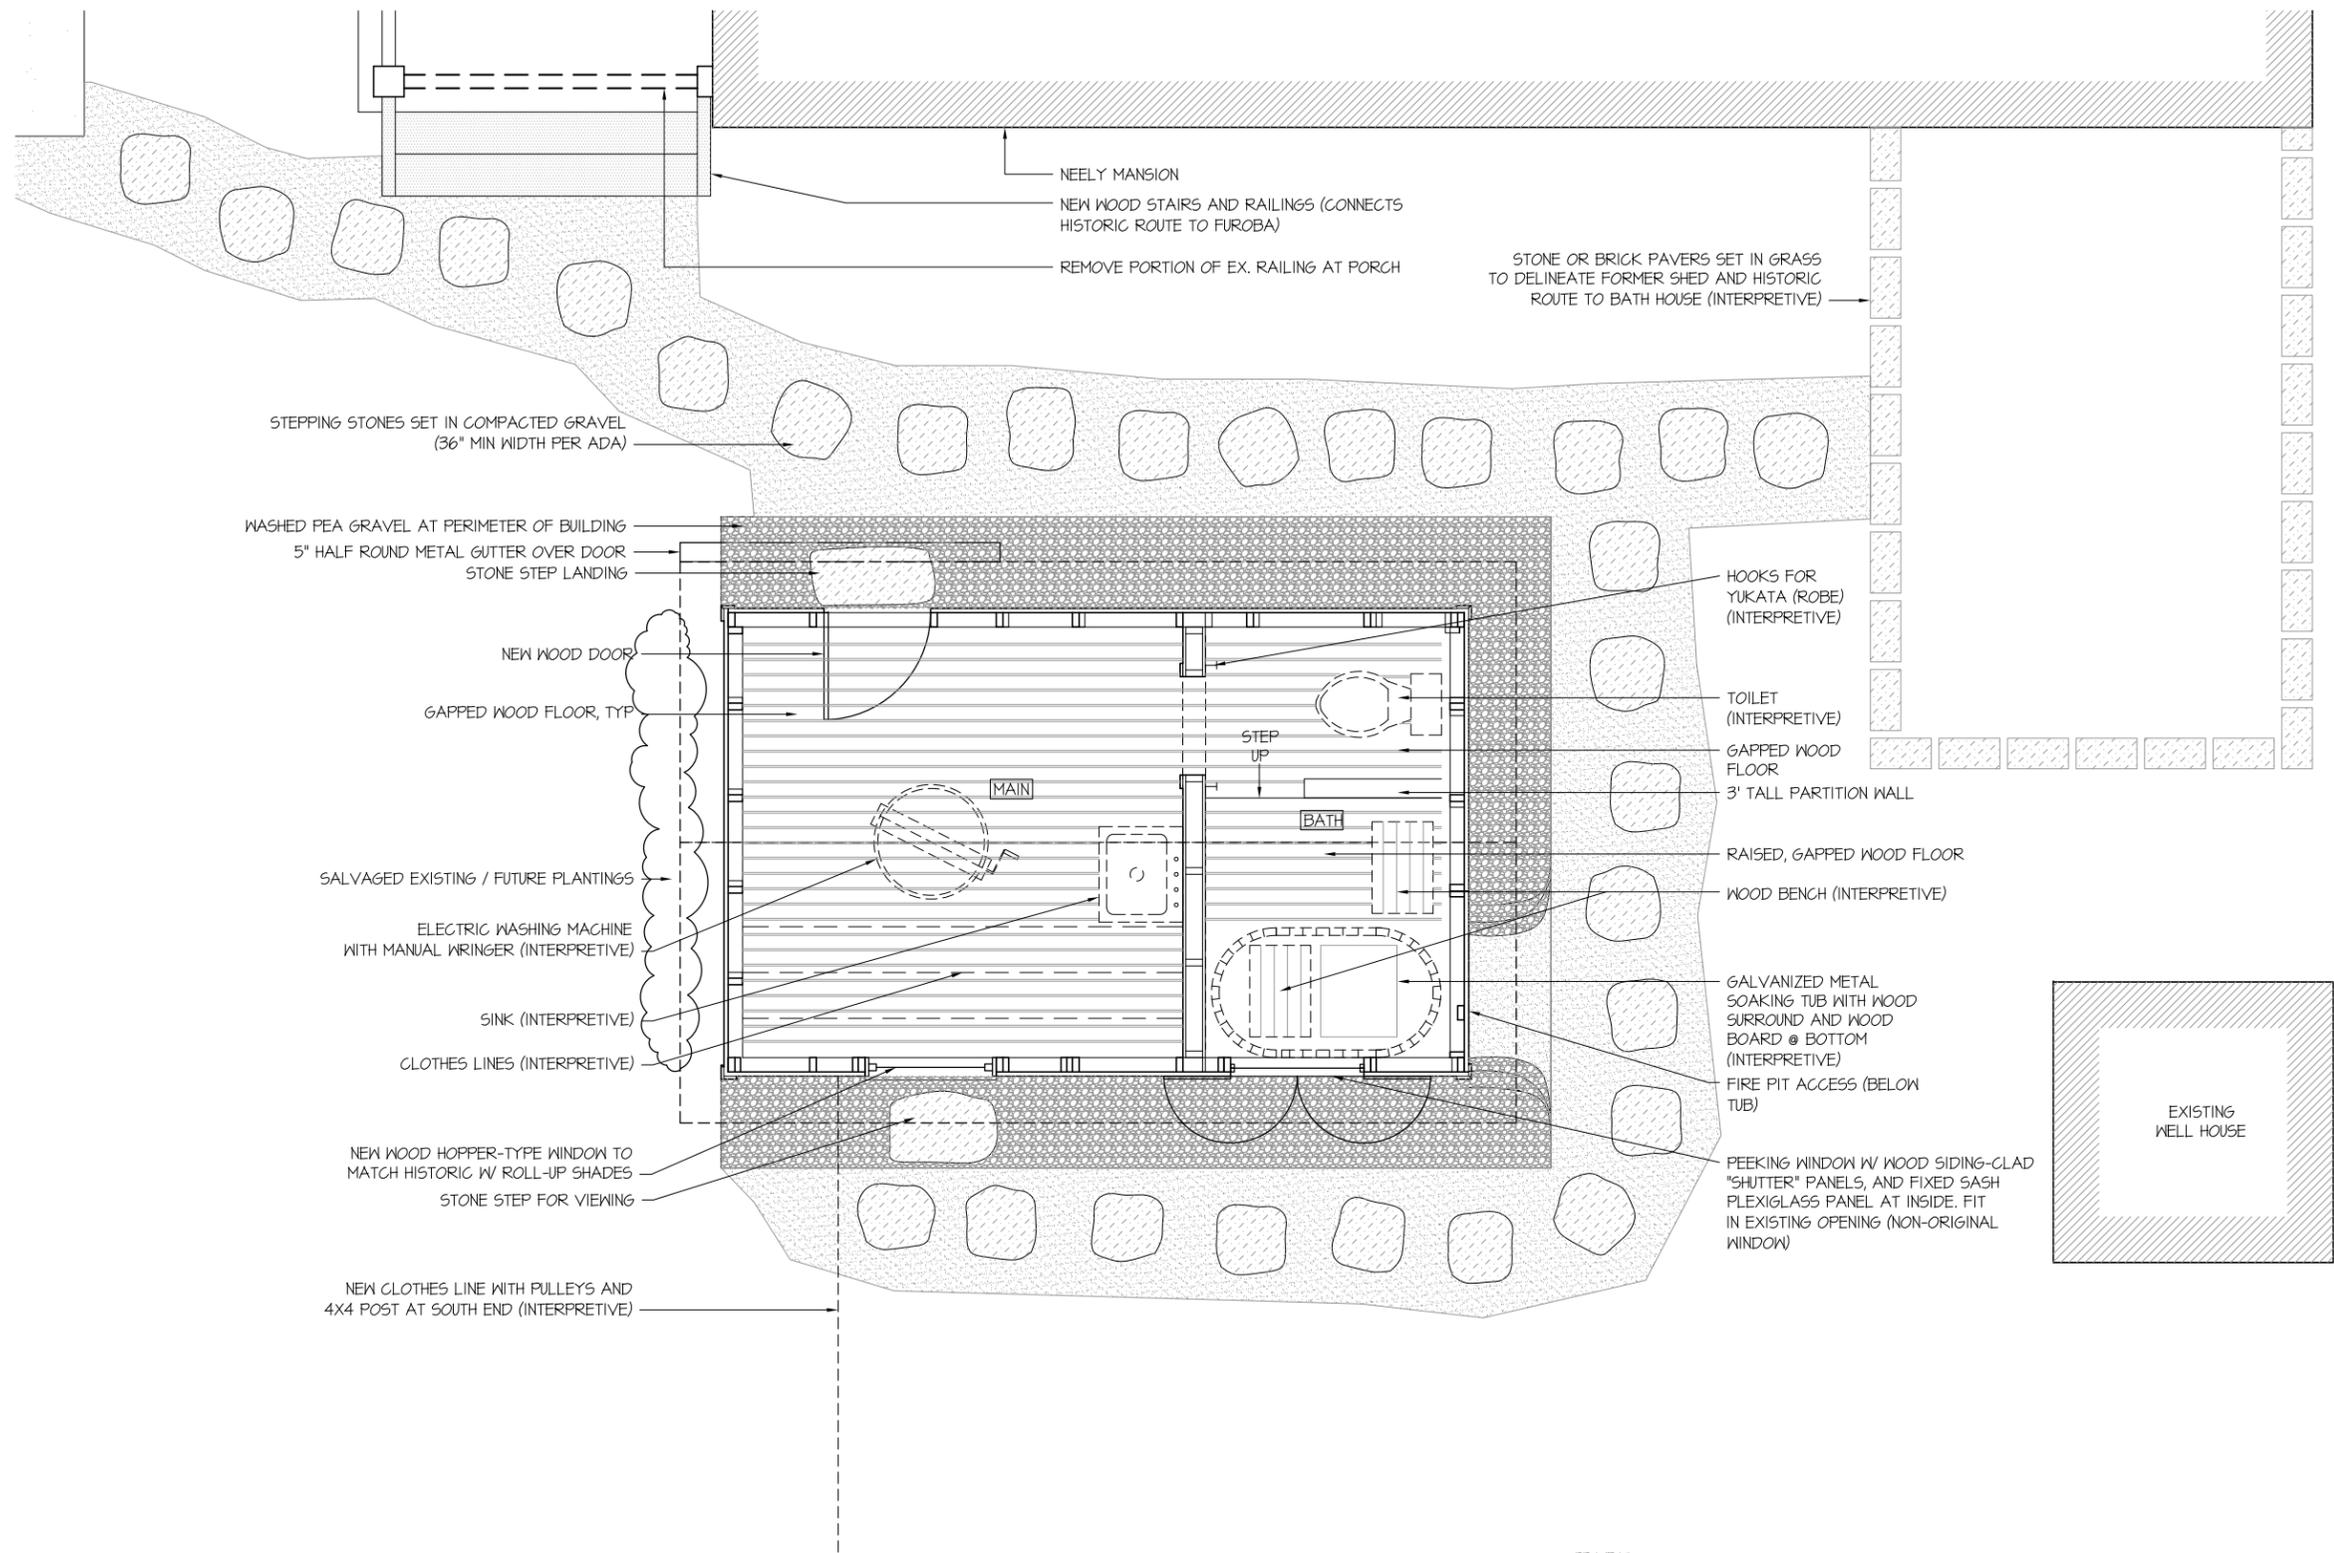

Floor Plan



HORI FUROBA (BATH HOUSE) REHABILITATION





BOLA
ARCHITECTURE + PLANNING

A2.00

FINAL SCHEMATIC DESIGN

21 June 2014

Floor Plan &
Exterior Elevations

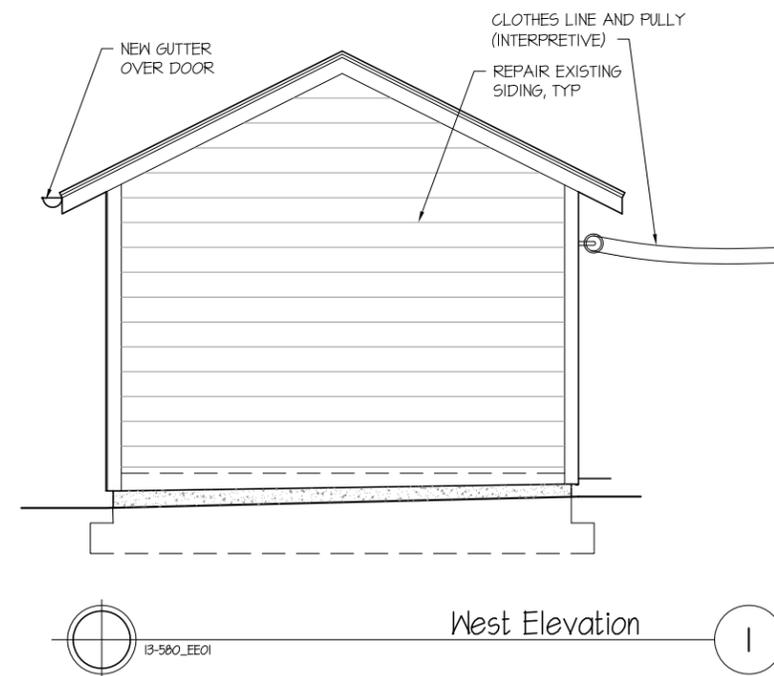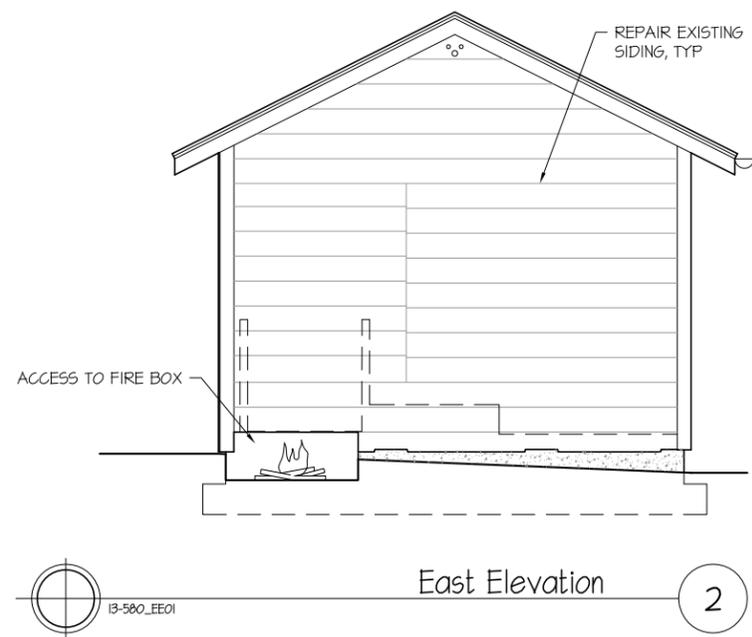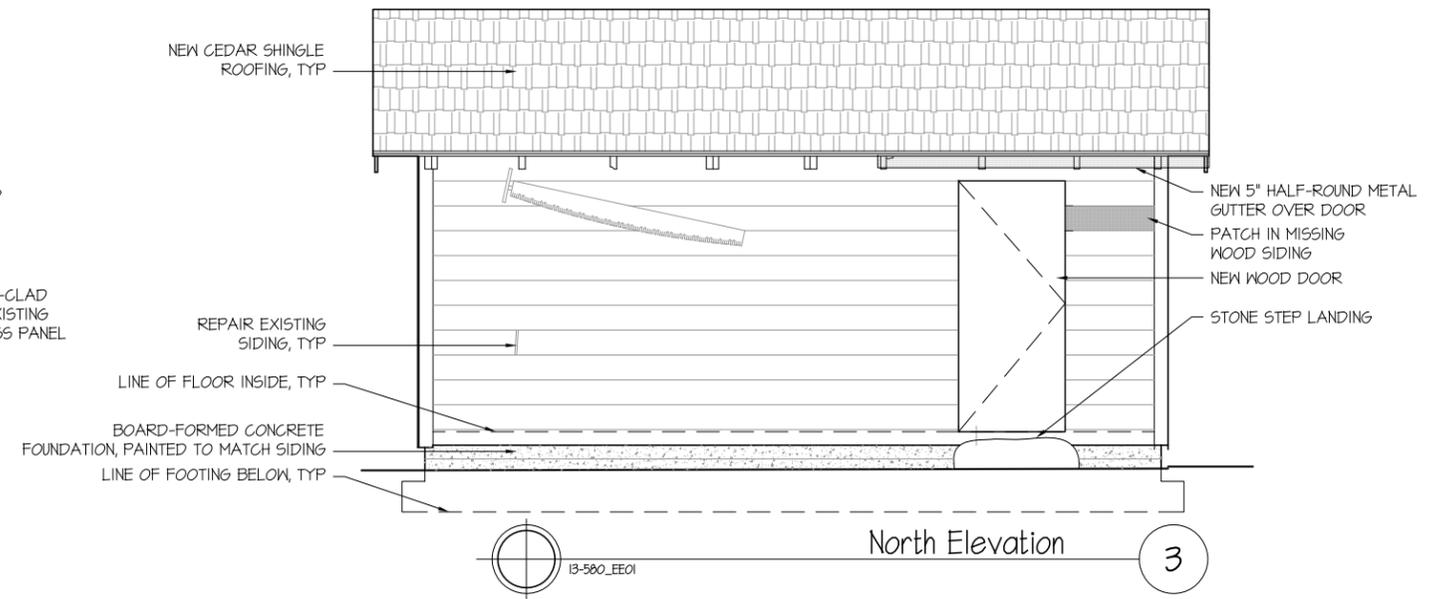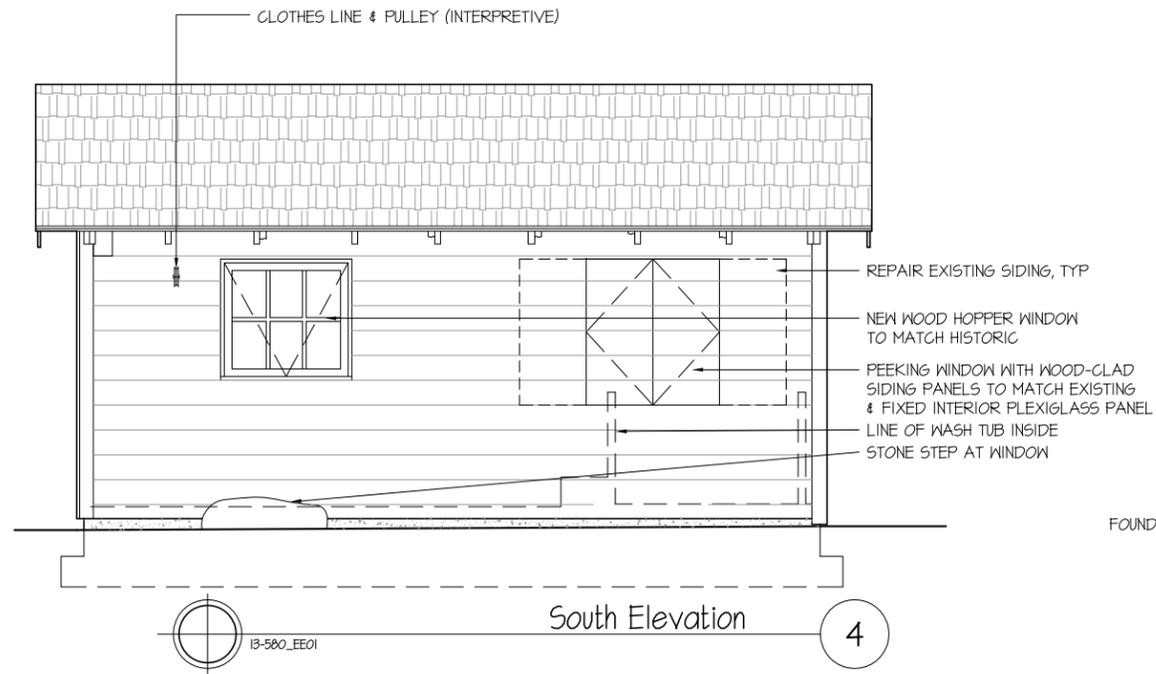

HORI FUROBA (BATH HOUSE) REHABILITATION







BOLA
ARCHITECTURE + PLANNING

A2.01

FINAL SCHEMATIC DESIGN

21 June 2014

Exterior Elevations

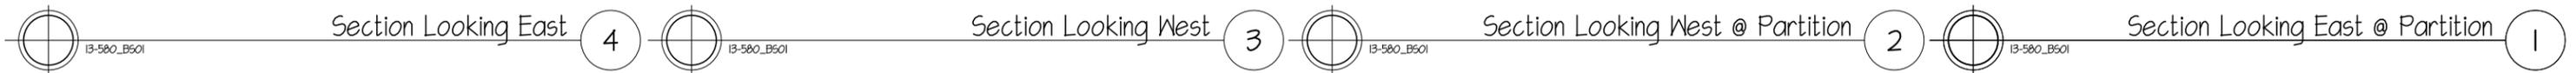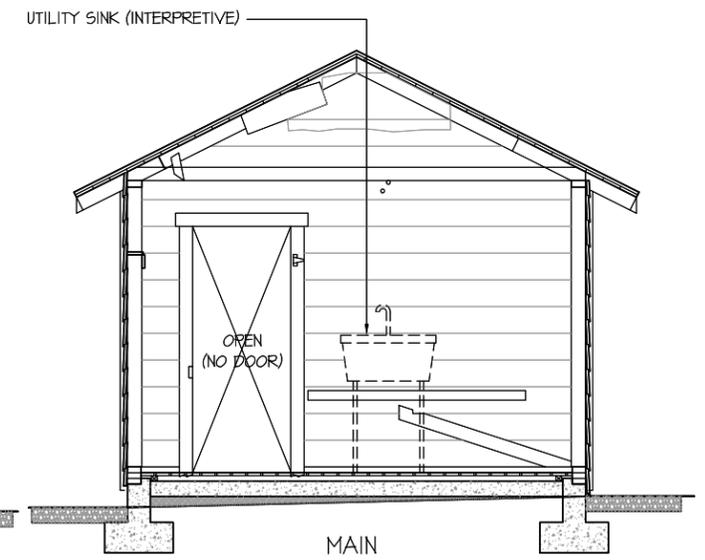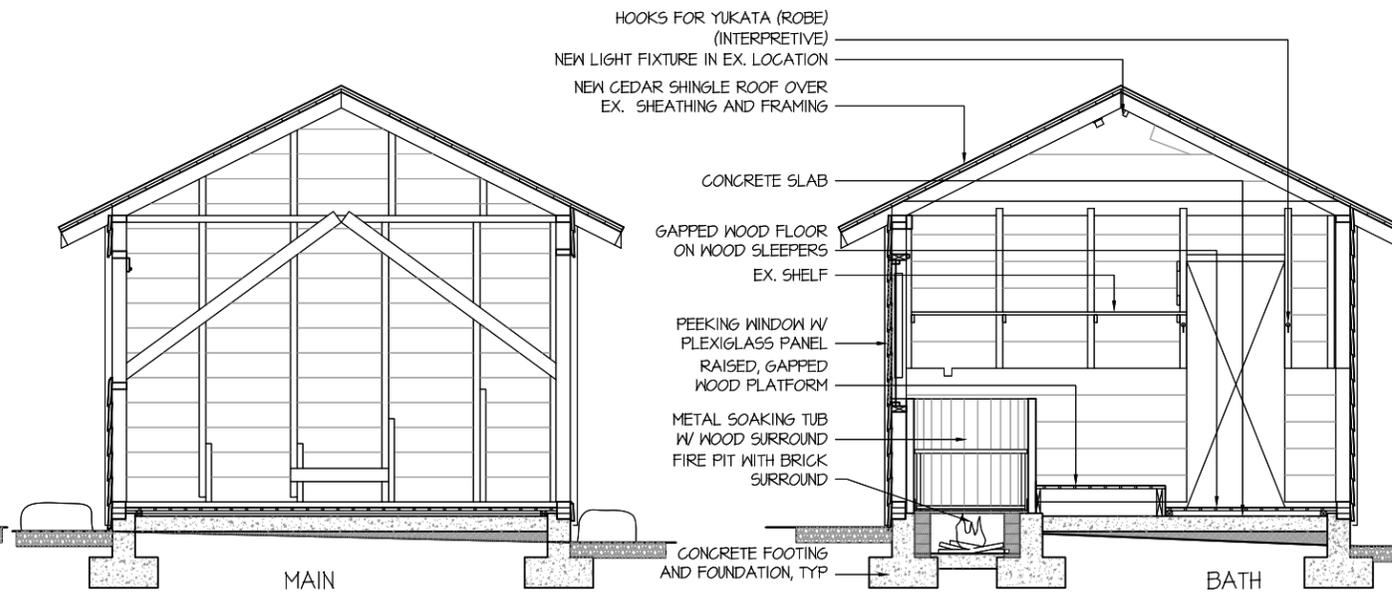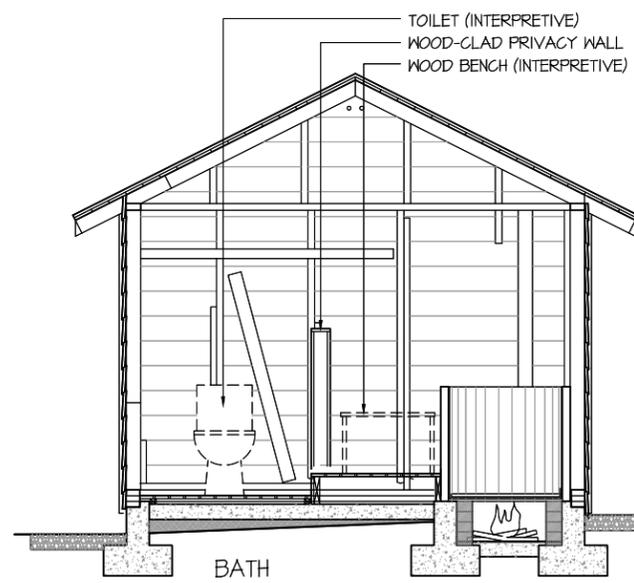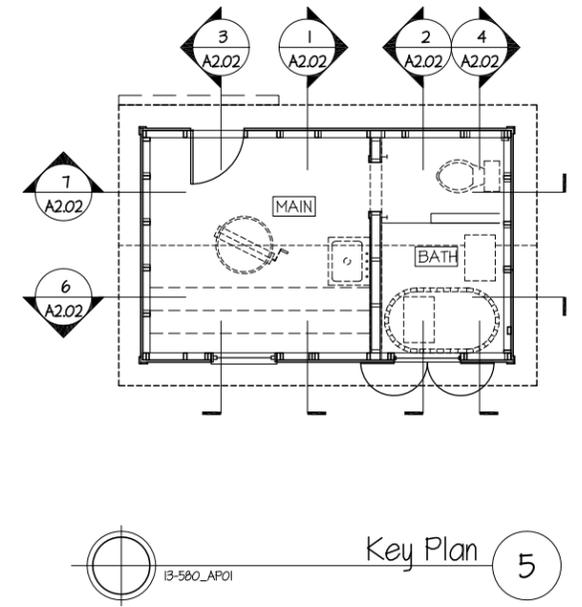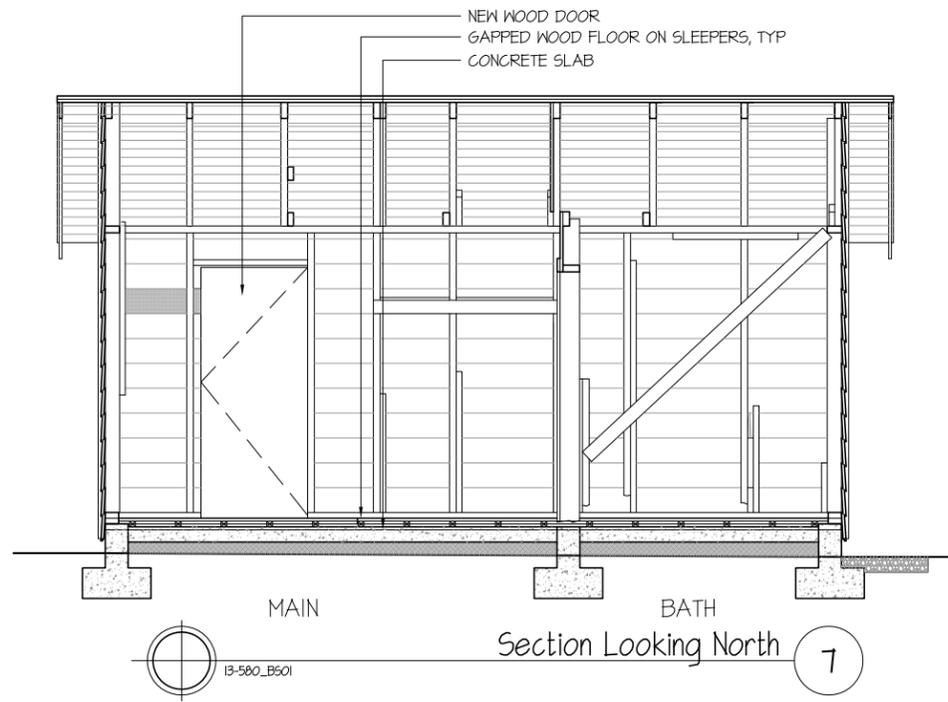

HORI FUROBA (BATH HOUSE) REHABILITATION

BOLA
ARCHITECTURE + PLANNING

A2.02

FINAL SCHEMATIC DESIGN

21 June 2014

Building Sections